


Love Ya!!! Can't wait to see ya!!  
Some of what I've been doing for our adventure. xx

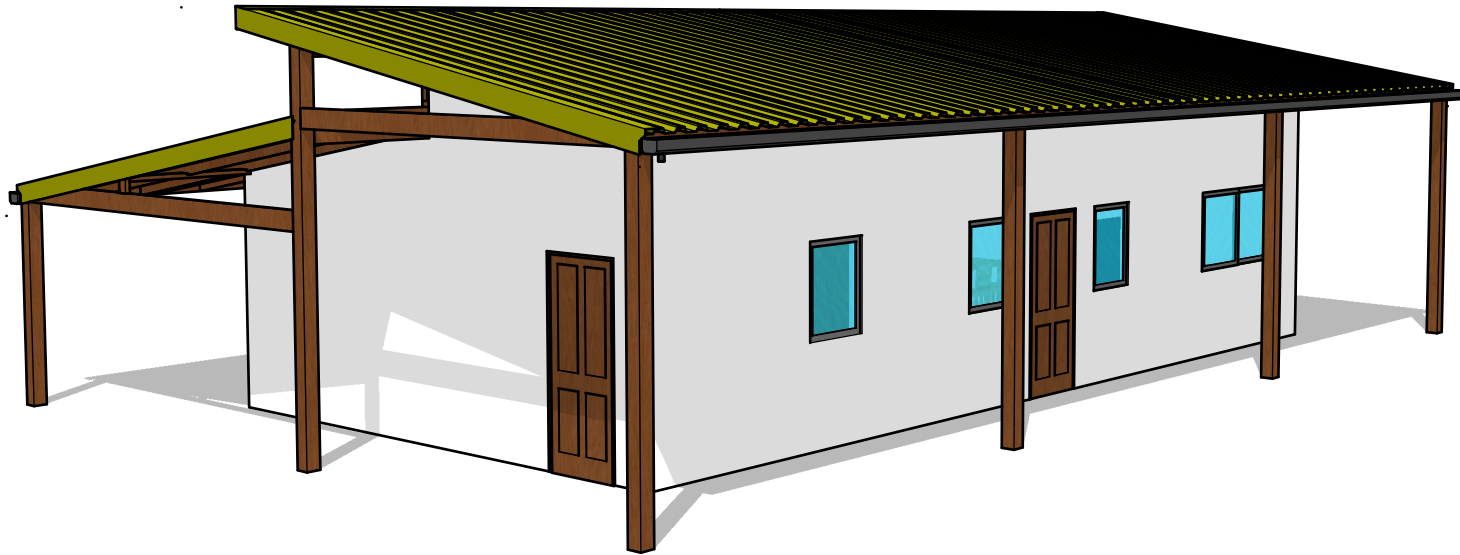

**Front Perspective**

scale: 1"=1'






**Plan**  
scale: 1"=1'

A  
03

Client :  
Address

Date: November  
6, 2022

Scale

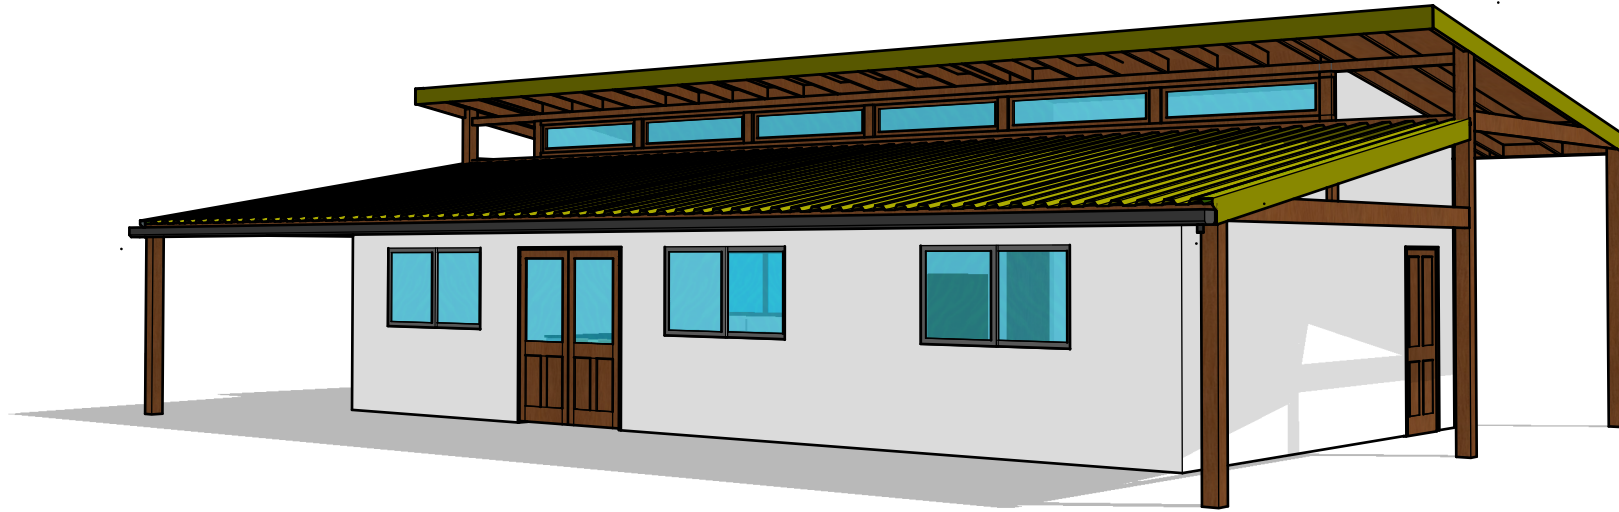

**Rear Elevation**

scale: 1"=1'

A  
04

Client :  
Address

Date: November  
6, 2022

Scale